


CUSTOMER PARKING MAP


FIVE STOREY PARKADE ACCESS VIA UNIVERSITY DRIVE

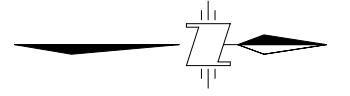

➔ PARKING ENTRANCES

P5
P4
P3
P2
P1
B1
B2

WEST PARKADE ELEVATION

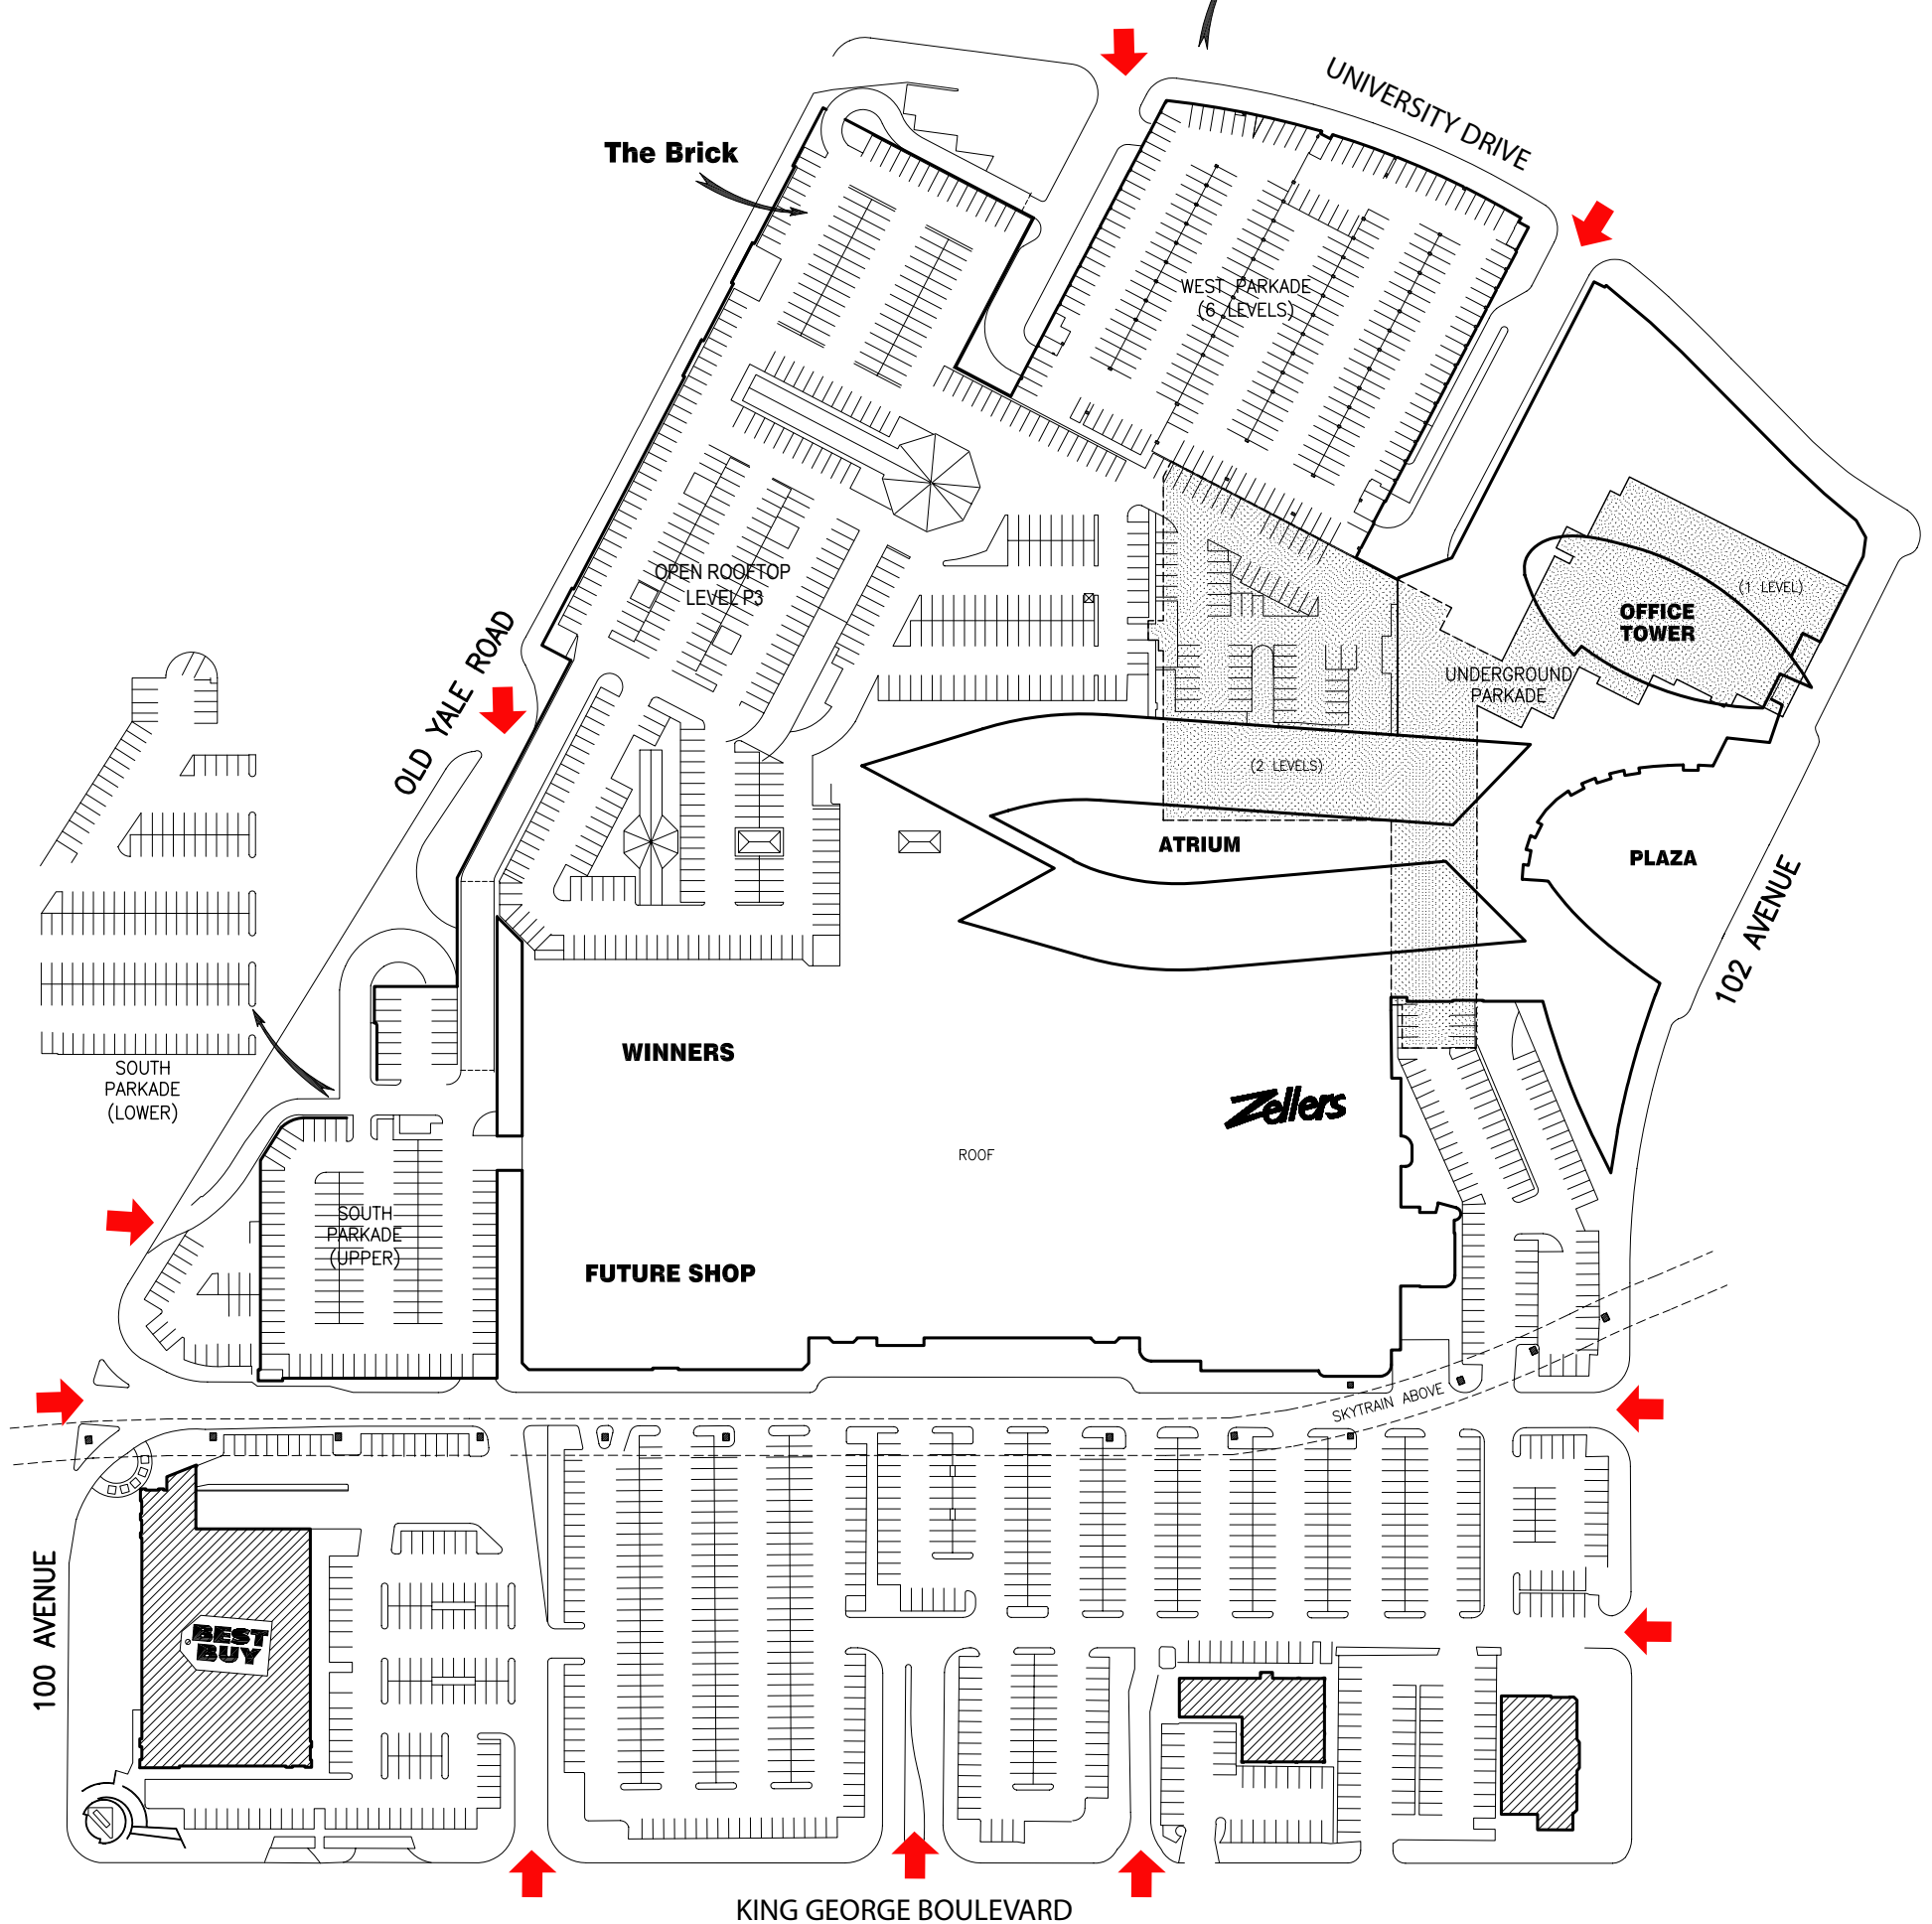

SCALE: 1" = 150'